



1 Elevation 1 - North
1 : 200

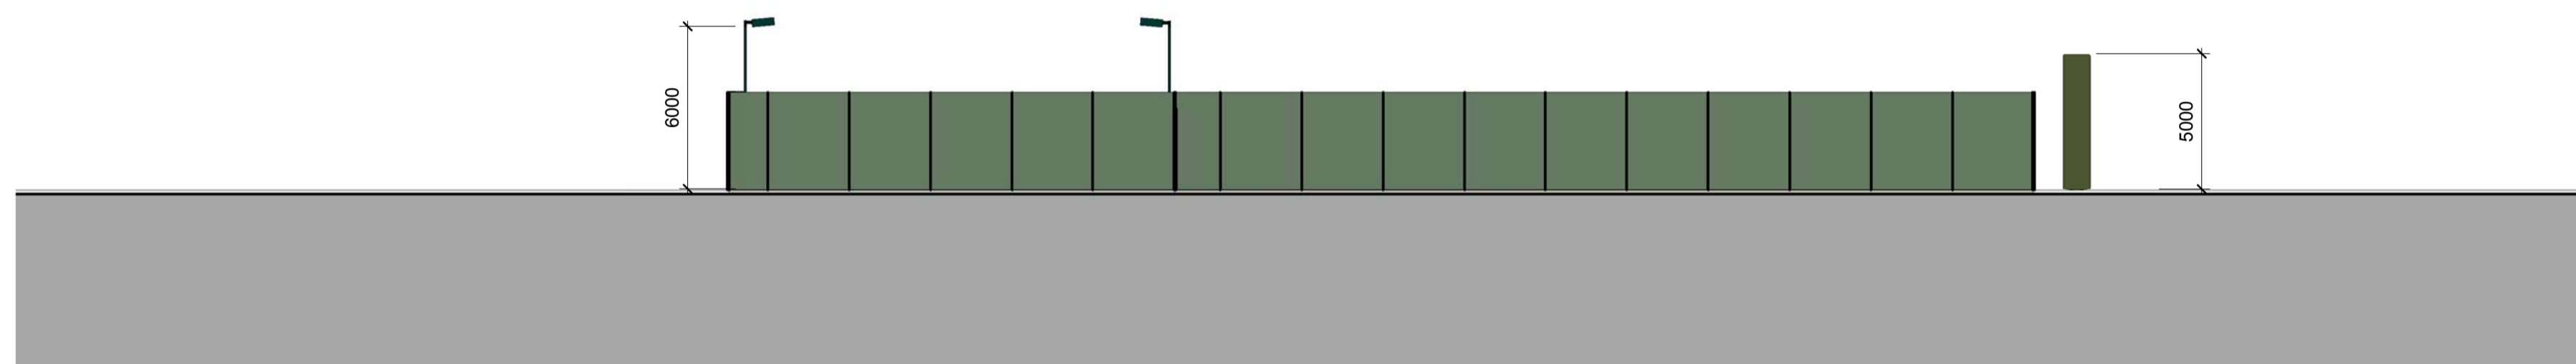


2 Elevation 2 - East
1 : 200

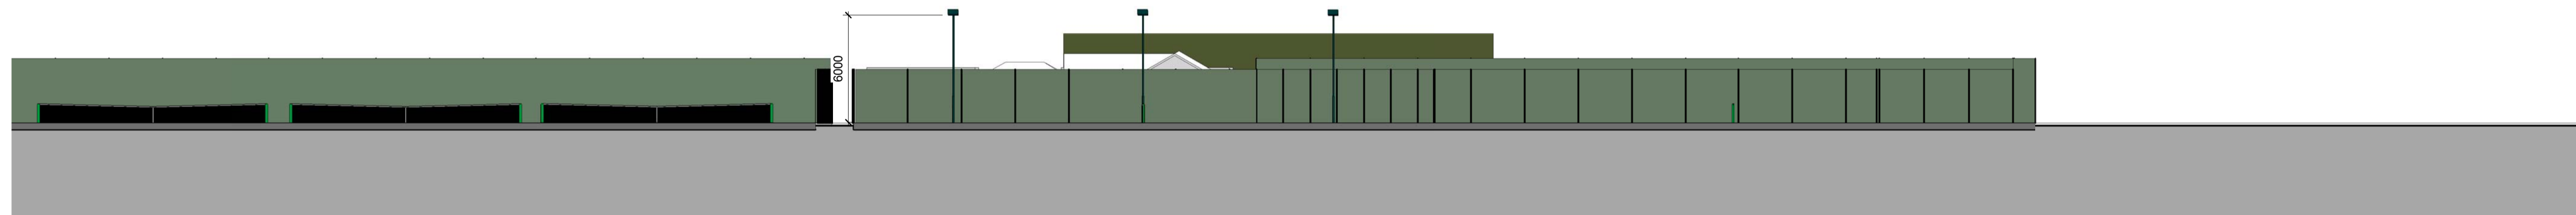

3 Elevation 3 - South
1 : 200



4 Elevation 4 - West
1 : 200

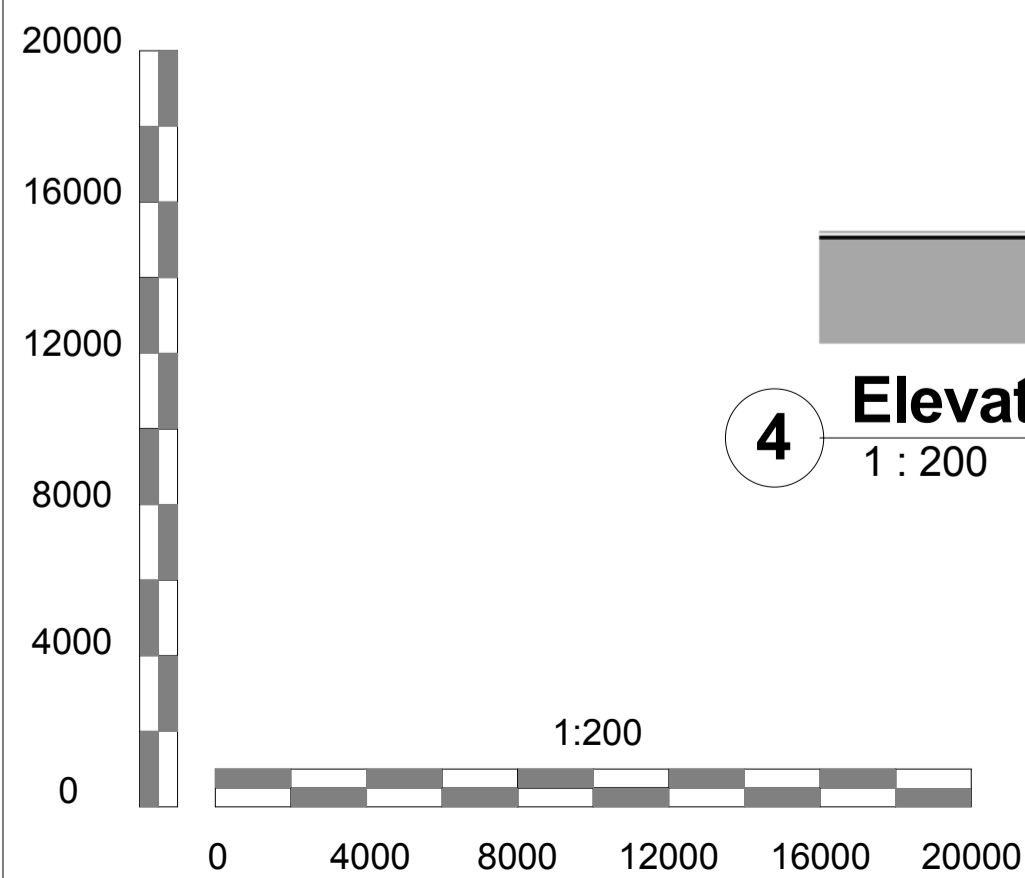

Rev	Date	Description

SITE LOCATION
SHEEN LAWN TENNIS CLUB
1 PARKLANDS CLOSE
EAST SHEEN
LONDON. SW14 7EH.

PROJECT
SHEEN LAWN TENNIS CLUB

CLIENT
SHEEN LAWN TENNIS CLUB

DRAWING TITLE
Existing Elevations

S.F. SPORTSFACILITY
P.D. PLANNING & DESIGN LTD

39 Hemwood Road, Windsor, Berkshire, SL4 4YX
Telephone: (01753) 850123 Fax: (01753) 857799

CONSULTANCY SERVICES
BRITISH TENNIS LTA

DRAWN BY
L. Wesr
SCALE
1 : 200
DRAWING NUMBER
2015 094 014
CHECKED BY
S.F.P.D.
DATE
04/05/16
REVISION NO.