


Notes
This is an A1 Drawing
at a Scale of 1:200

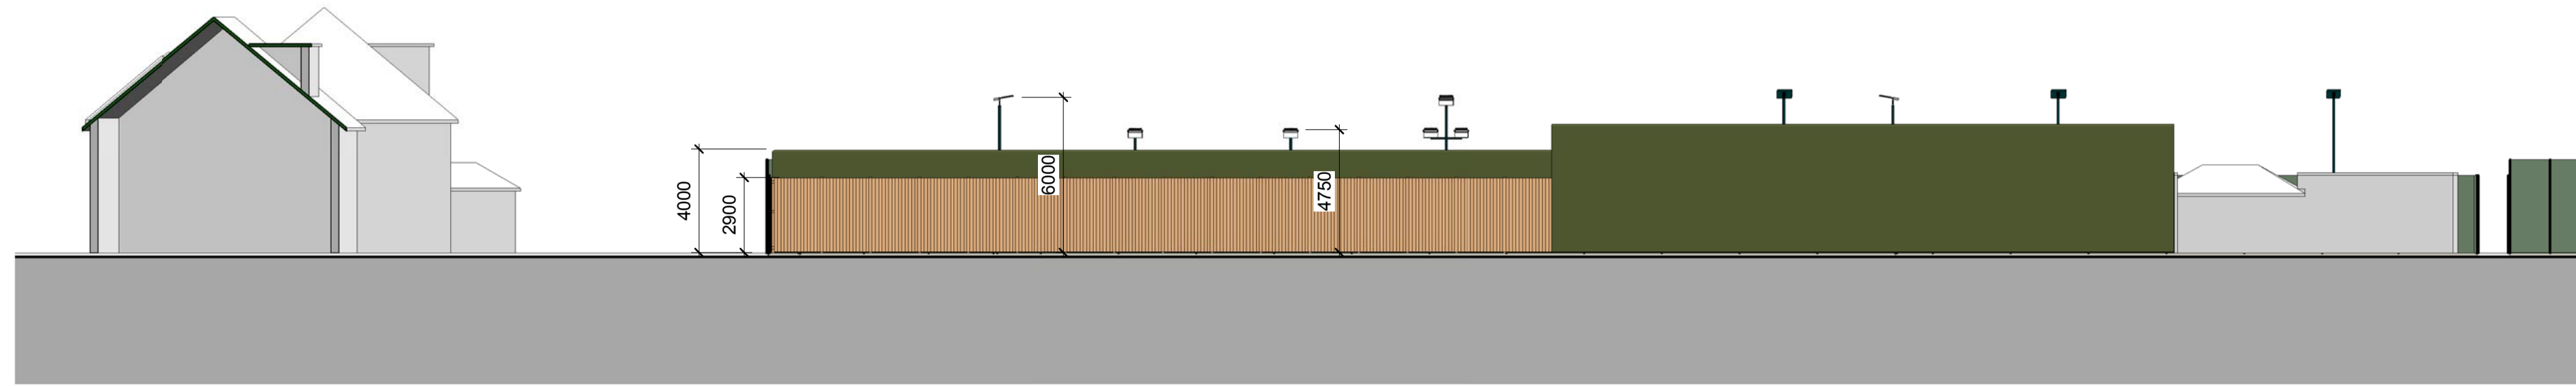


1 Elevation 1 - North
1 : 200




2 Elevation 2 - East
1 : 200



3 Elevation 3 - South
1 : 200

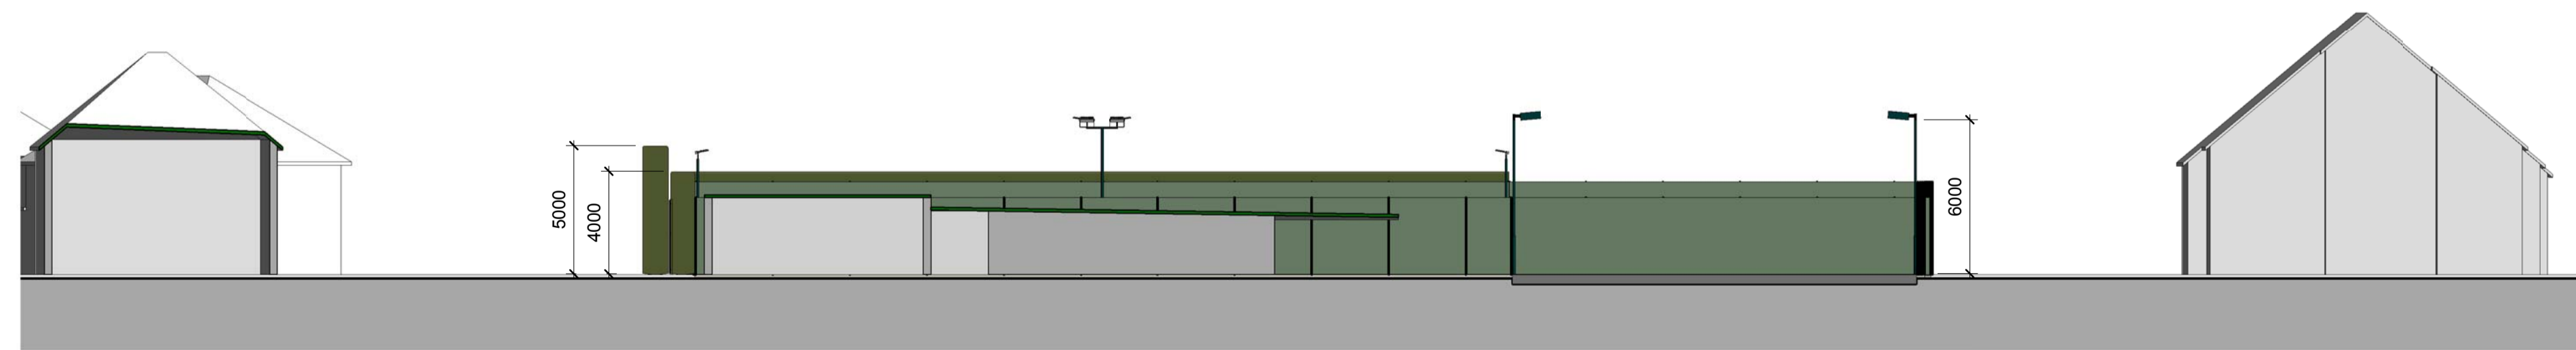

4 Elevation 4 - West
1 : 200

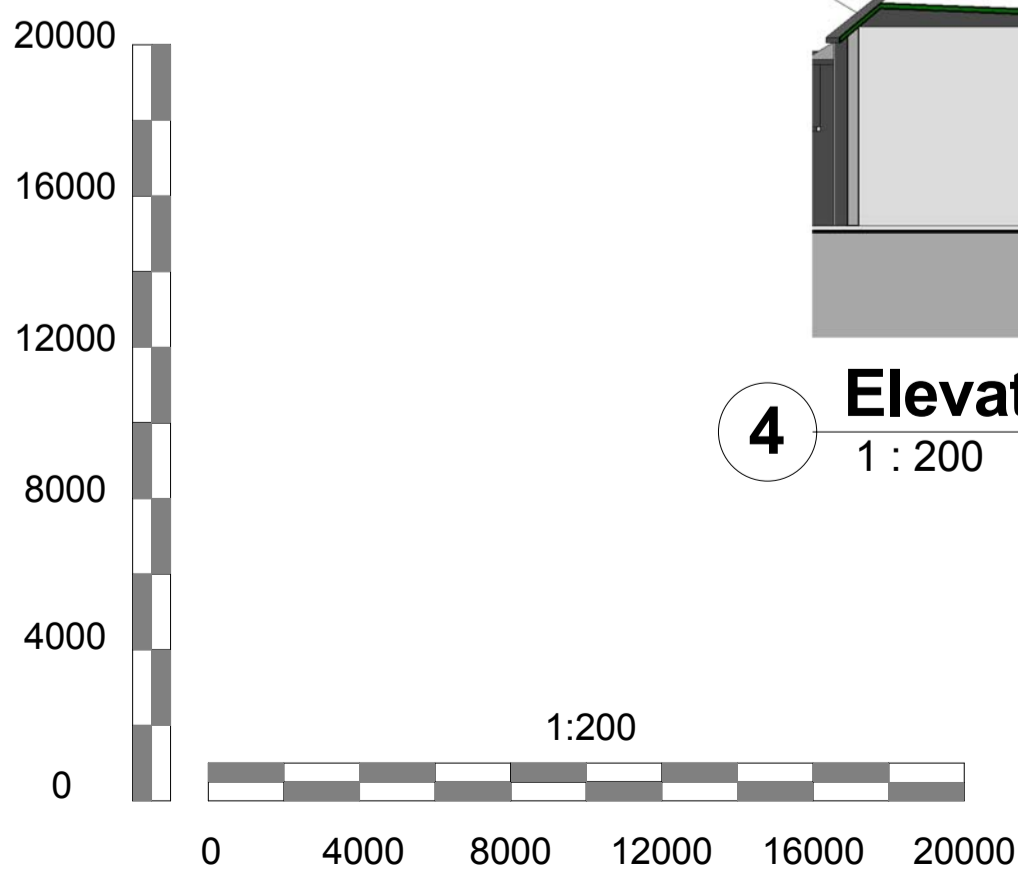

Note :
All Floodlight Columns 6.00m High Dark Green RAL 6005
All Floodlight Head 1Kw Metal Halide 'Box' Type Fittings
All New Perimeter Fencing 3.60m Chainlink off RHS Posts

Rev	Date	Description
A	16.06.16	Col. & Fittings

SITE LOCATION
SHEEN LAWN TENNIS CLUB
1 PARKLANDS CLOSE
EAST SHEEN
LONDON, SW14 7EH.
PROJECT
SHEEN LAWN TENNIS CLUB
CLIENT
SHEEN LAWN TENNIS CLUB

DRAWING TITLE
Proposed Elevations

S.F. SPORTSFACILITY
P.D. PLANNING&DESIGNLTD

39 Herwood Road, Windsor, Berkshire, SL4 4YX
Telephone: (01753) 850123 Fax: (01753) 857799

CONSULTANCY SERVICES
BRITISH TENNIS LTA

DRAWN BY L. Wesfr	CHECKED BY S.F.P.D.
SCALE 1 : 200	DATE 04/05/16
DRAWING NUMBER 2015 094 015	REVISION NO. A