


Notes
This is an A1 Drawing at a Scale of 1:200

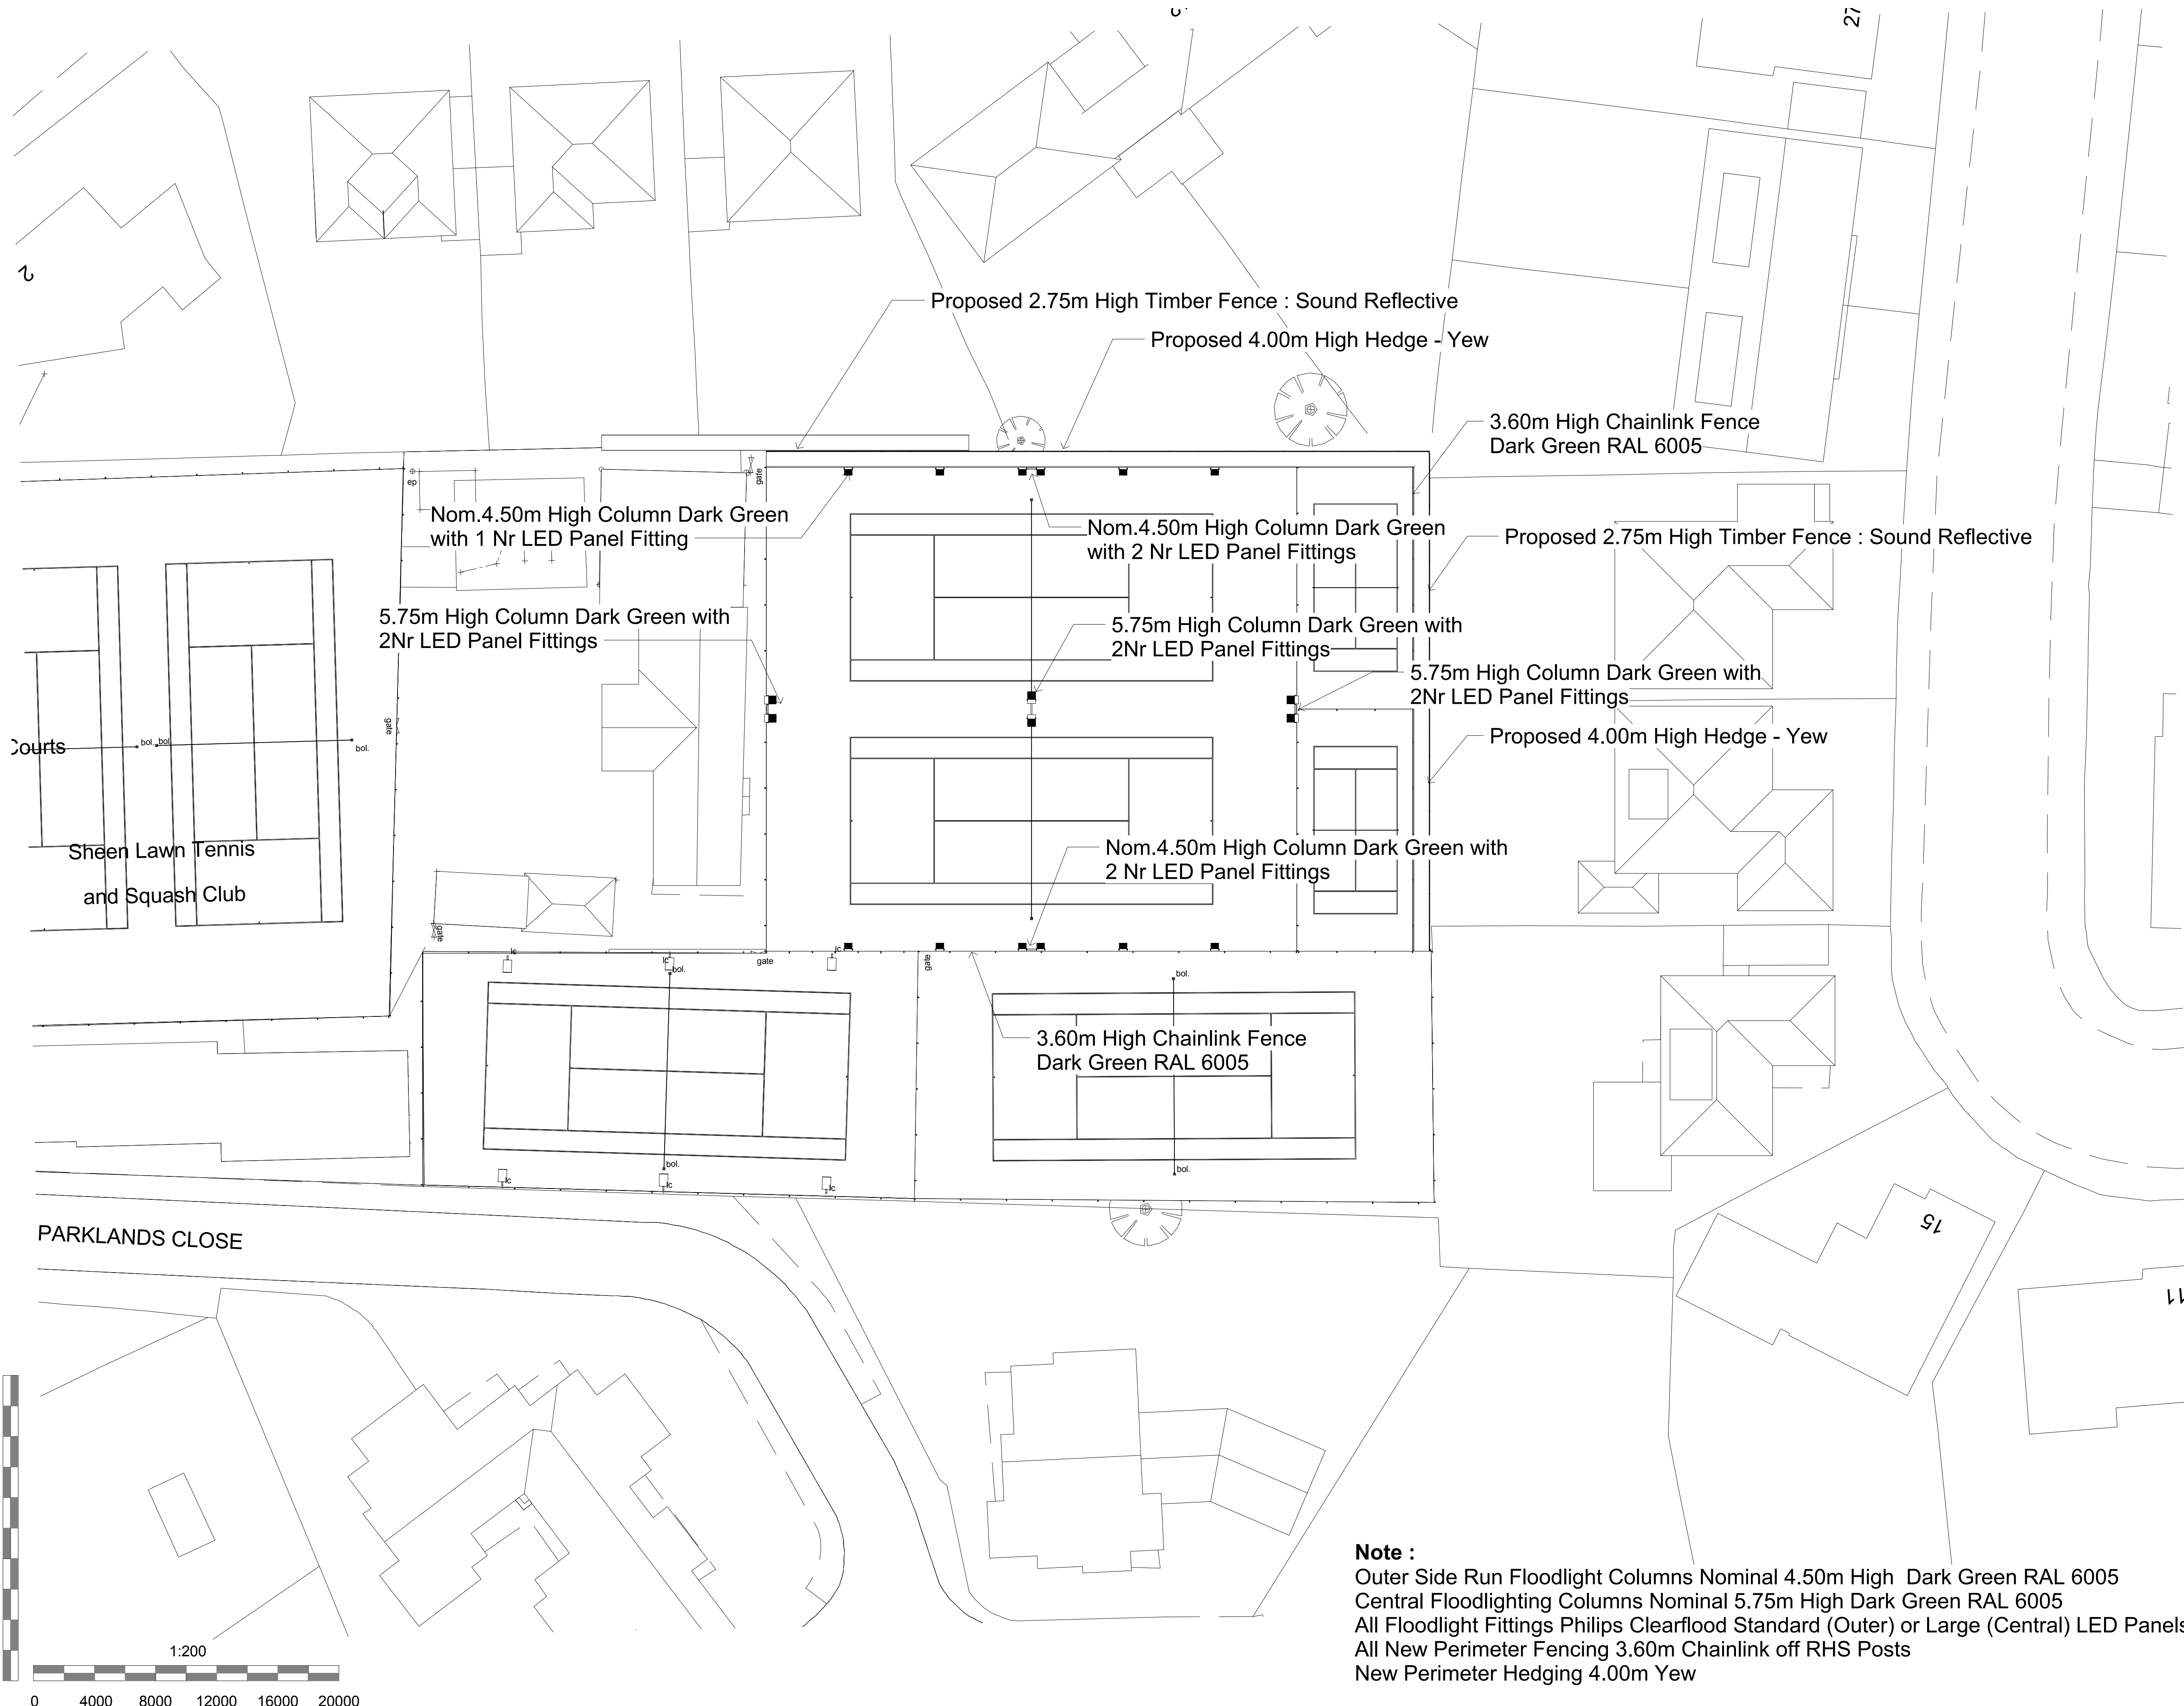

Note :
 Outer Side Run Floodlight Columns Nominal 4.50m High Dark Green RAL 6005
 Central Floodlighting Columns Nominal 5.75m High Dark Green RAL 6005
 All Floodlight Fittings Philips Clearflood Standard (Outer) or Large (Central) LED Panels
 All New Perimeter Fencing 3.60m Chainlink off RHS Posts
 New Perimeter Hedging 4.00m Yew

Rev	Date	Description
A	16.08.16	Cons. & Fittings

SITE LOCATION
 SHEEN LAWN TENNIS CLUB
 1 PARKLANDS CLOSE
 EAST SHEEN
 LONDON, SW14 7EH.
 PROJECT
 SHEEN LAWN TENNIS CLUB
 CLIENT
 SHEEN LAWN TENNIS CLUB

DRAWING TITLE
 Proposed Layout

S.F.D. SPORTSFACILITY
 PLANNING & DESIGN LTD

39 Herwood Road, Windsor, Berkshire, SL4 4YX
 Telephone: (01753) 850123 Fax: (01753) 857799

CONSULTANCY SERVICES
BRITISH TENNIS LTA

DRAWN BY L. West	CHECKED BY S.F.P.D.
SCALE 1:200	DATE 04/05/16
DRAWING NUMBER 2015 094 013	REVISION NO. A