


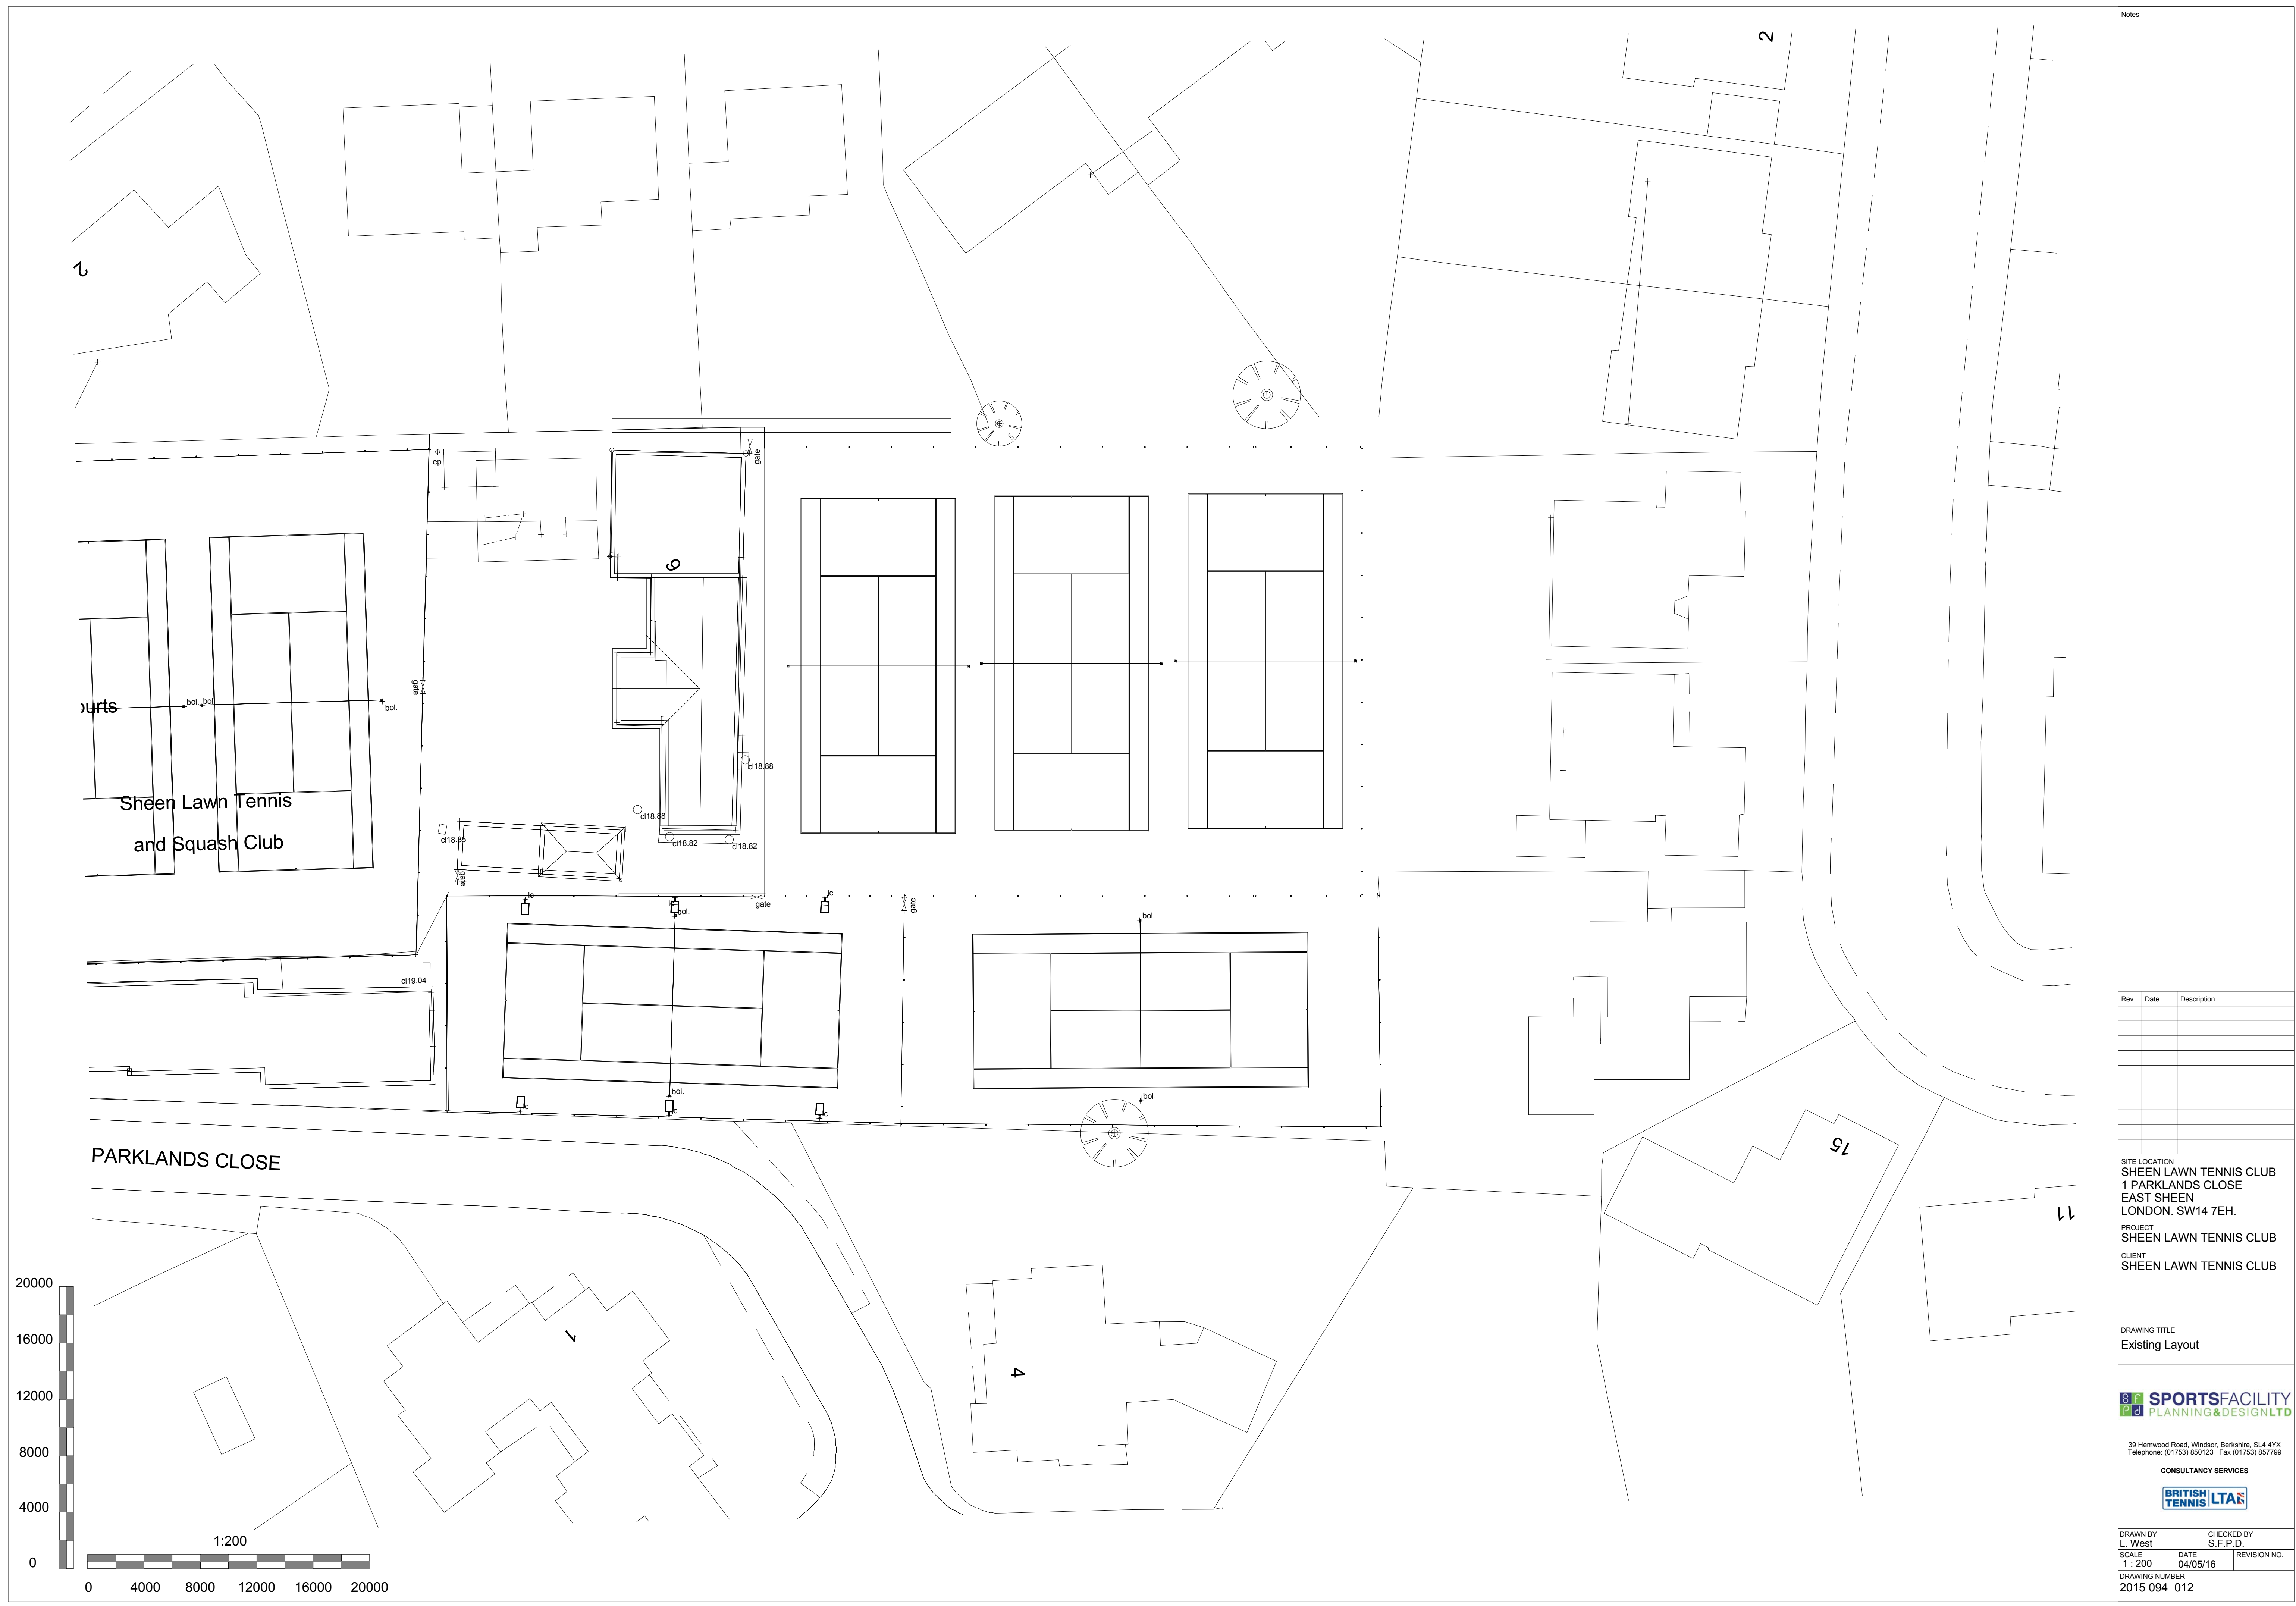

Notes

Rev	Date	Description

SITE LOCATION
SHEEN LAWN TENNIS CLUB
1 PARKLANDS CLOSE
EAST SHEEN
LONDON: SW14 7EH.
PROJECT
SHEEN LAWN TENNIS CLUB
CLIENT
SHEEN LAWN TENNIS CLUB

DRAWING TITLE
Existing Layout

S.F. SPORTSFACILITY
P.D. PLANNING&DESIGNLTD

39 Hemwood Road, Windsor, Berkshire, SL4 4YX
Telephone: (01753) 850123 Fax: (01753) 857799

CONSULTANCY SERVICES
BRITISH TENNIS LTA

DRAWN BY L. West	CHECKED BY S.F.P.D.
SCALE 1 : 200	DATE 04/05/16
REVISION NO.	
DRAWING NUMBER 2015 094 012	